


3D RENDERING DEPICTS APPROXIMATE LOOK OF FINISHES. FINAL SELECTIONS MAY VARY.

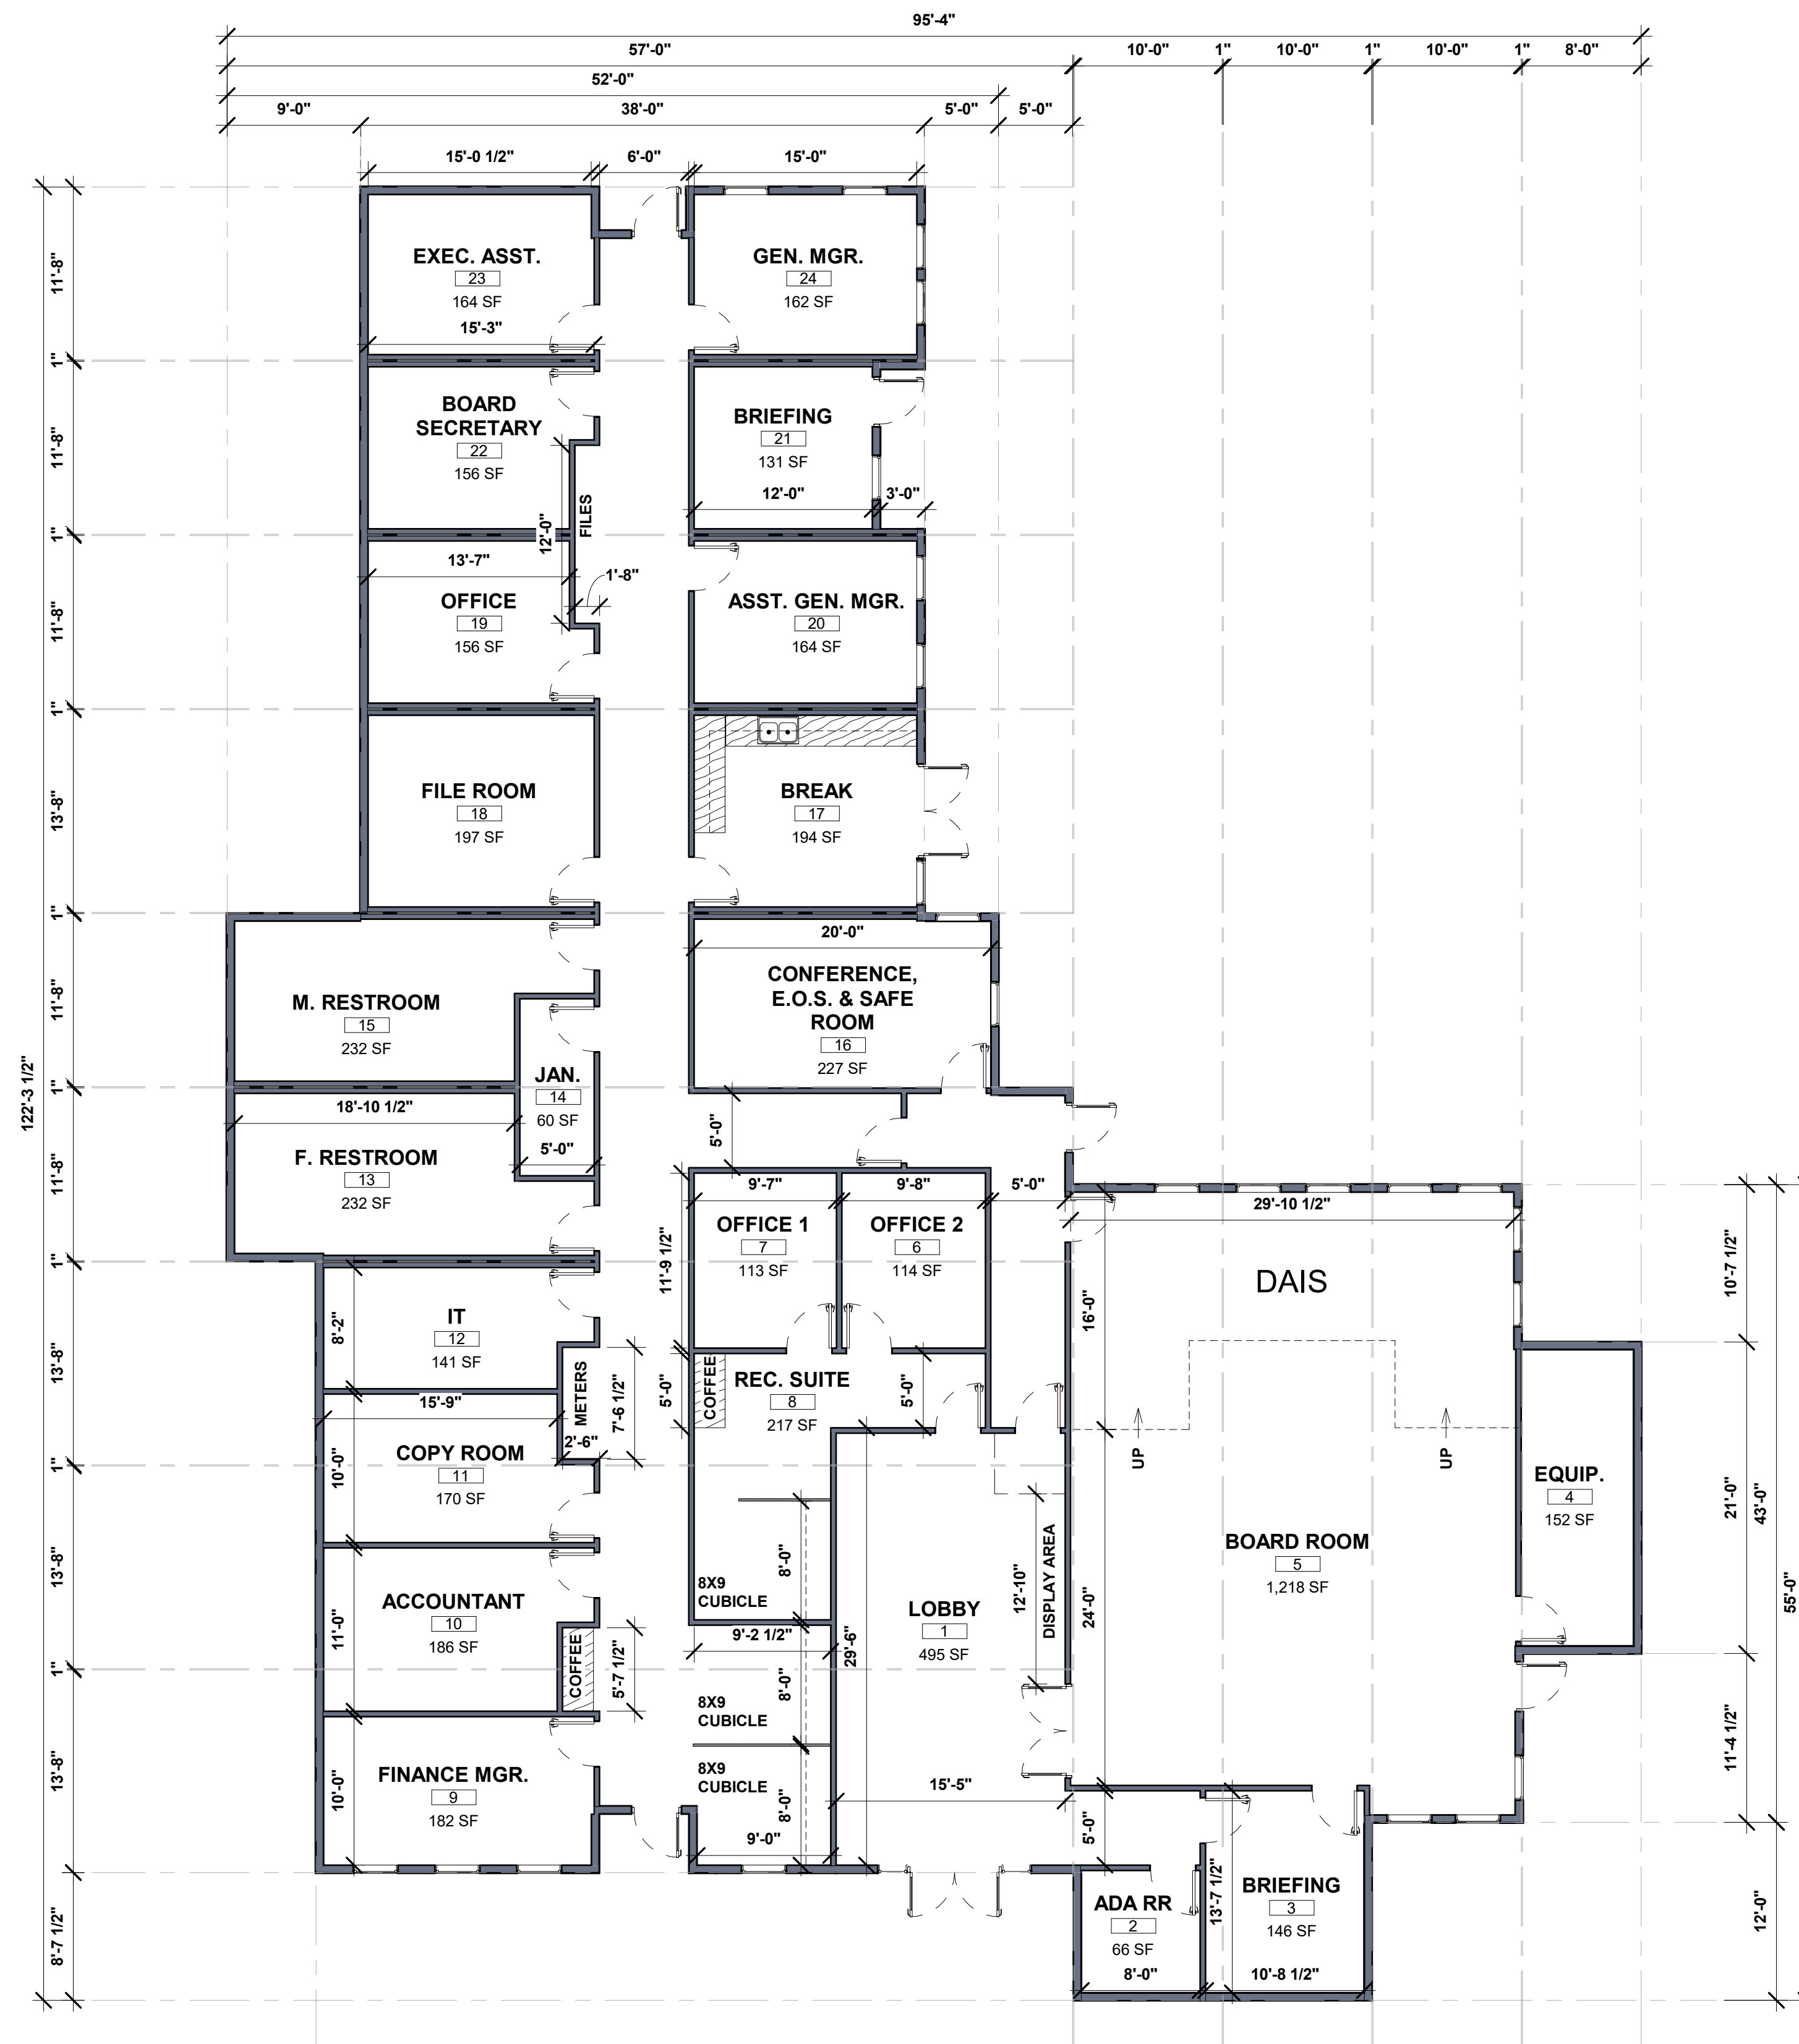


COPPER COLOR METAL ROOF



MAIN SIDING  
HARDIE PANEL TEXTURED (SAND)



ACCENT SIDING  
VERTICAL METAL (RED)

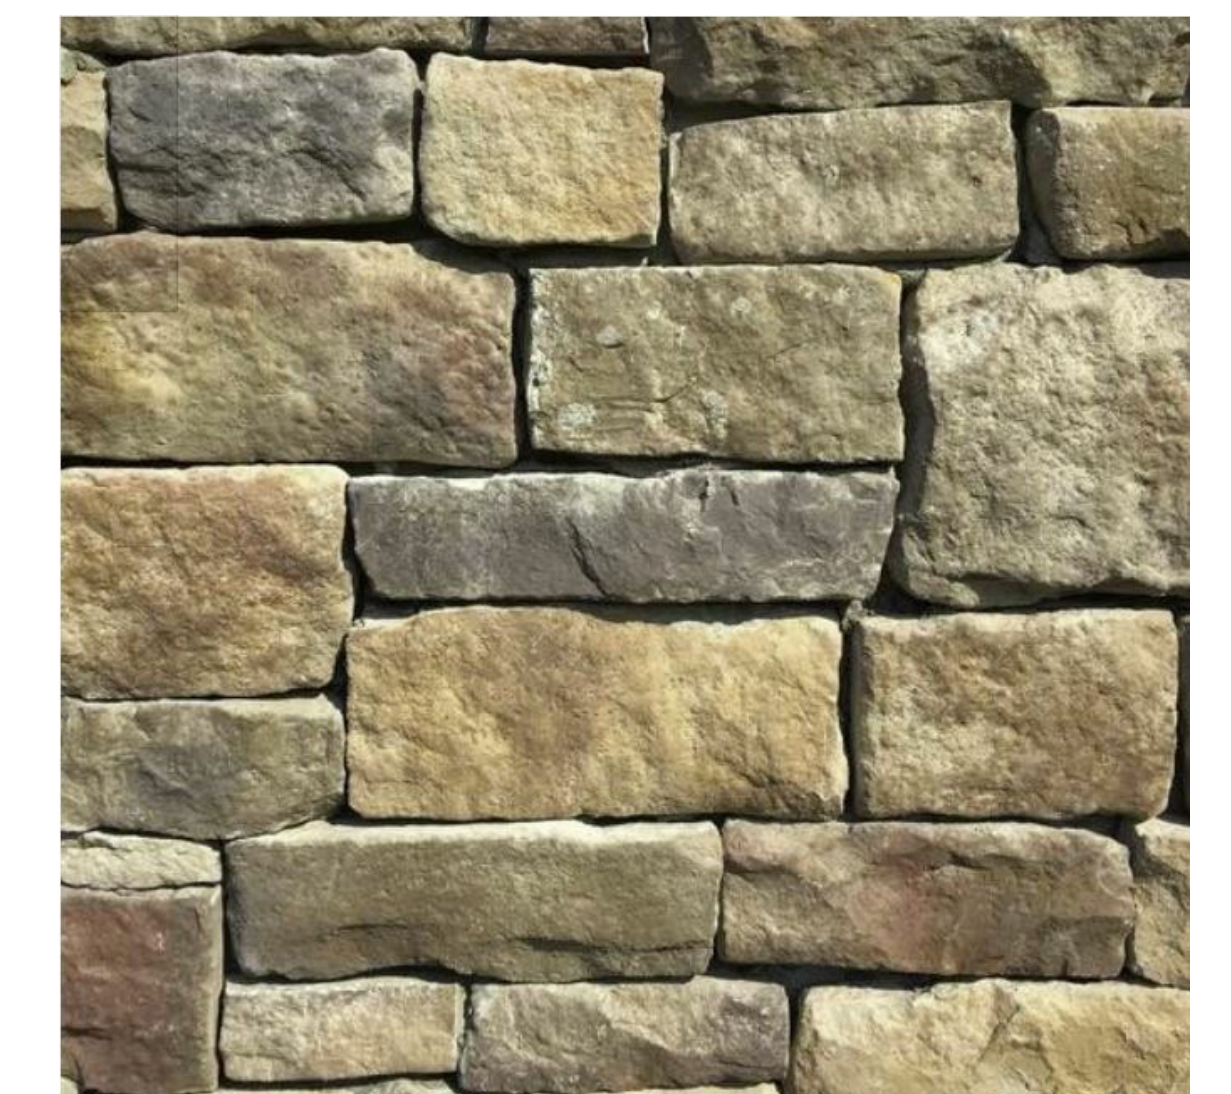

ACCENT SIDING  
STONE VENEER