



# Conceptual Phasing Plan Phase I

January 22, 2013

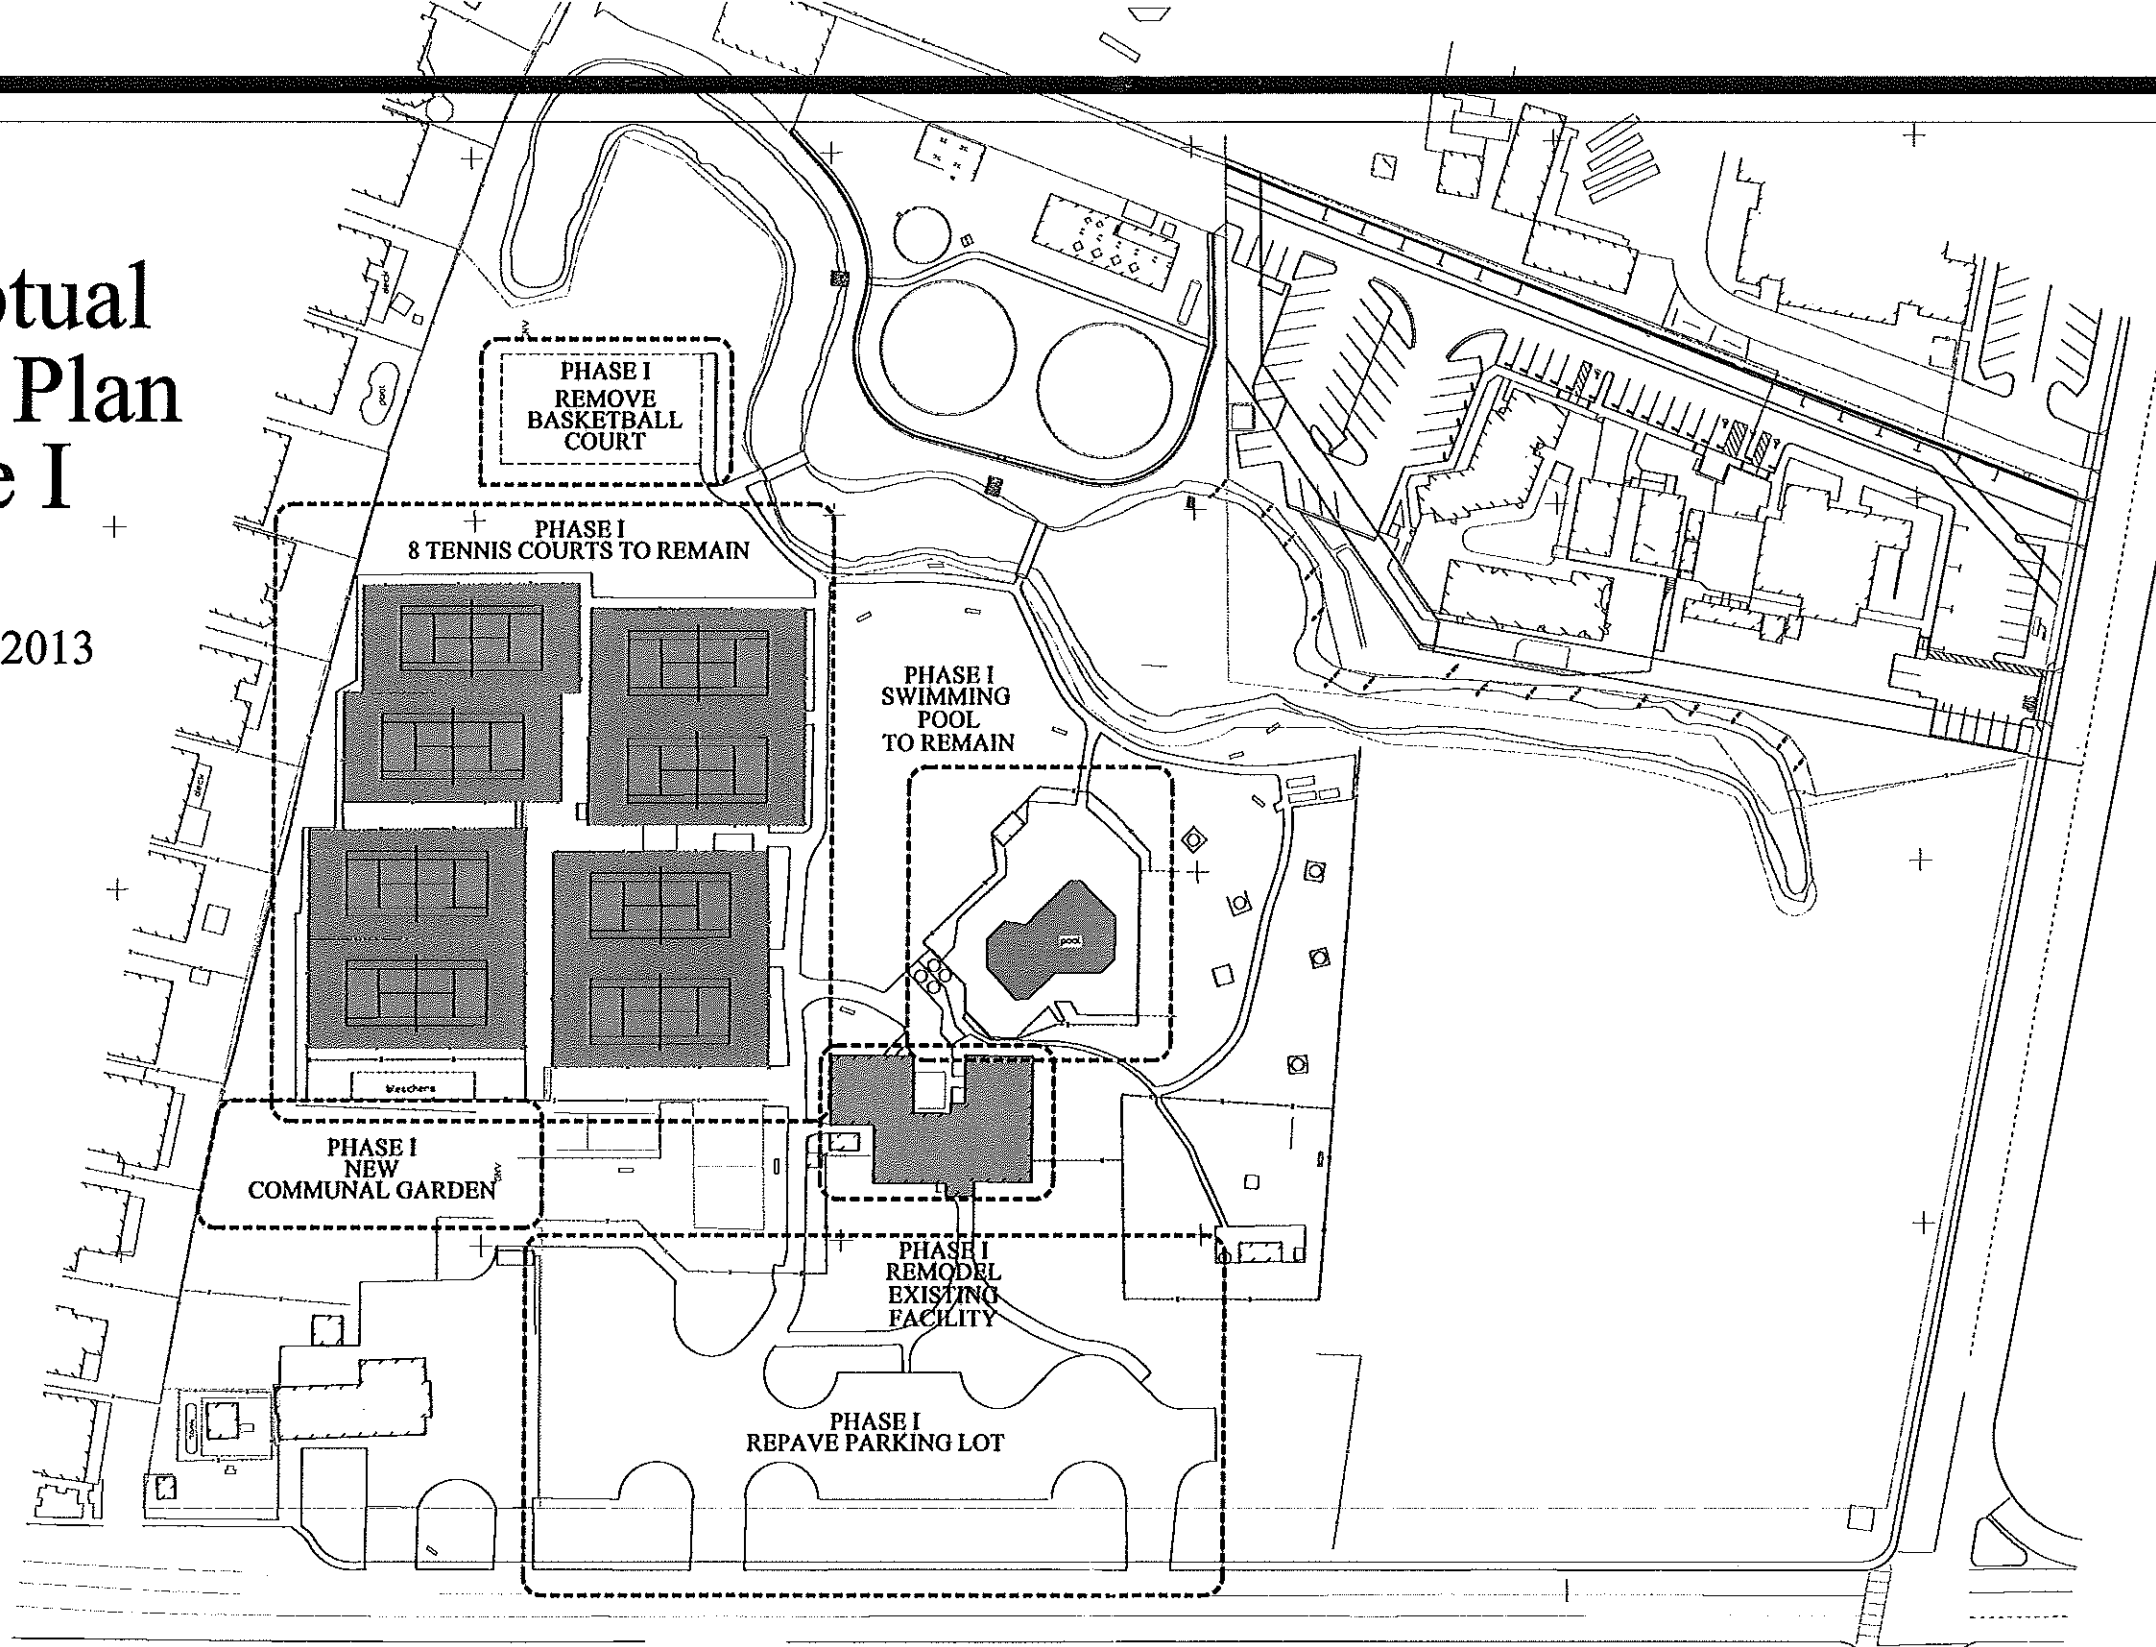

## COMMUNITY CENTER Discovery Bay, California

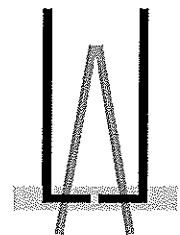


LEE JAGOE ARCHITECTURE  
INCORPORATED


Town of Discovery Bay

# Conceptual Phasing Plan Phase II

January 22, 2013

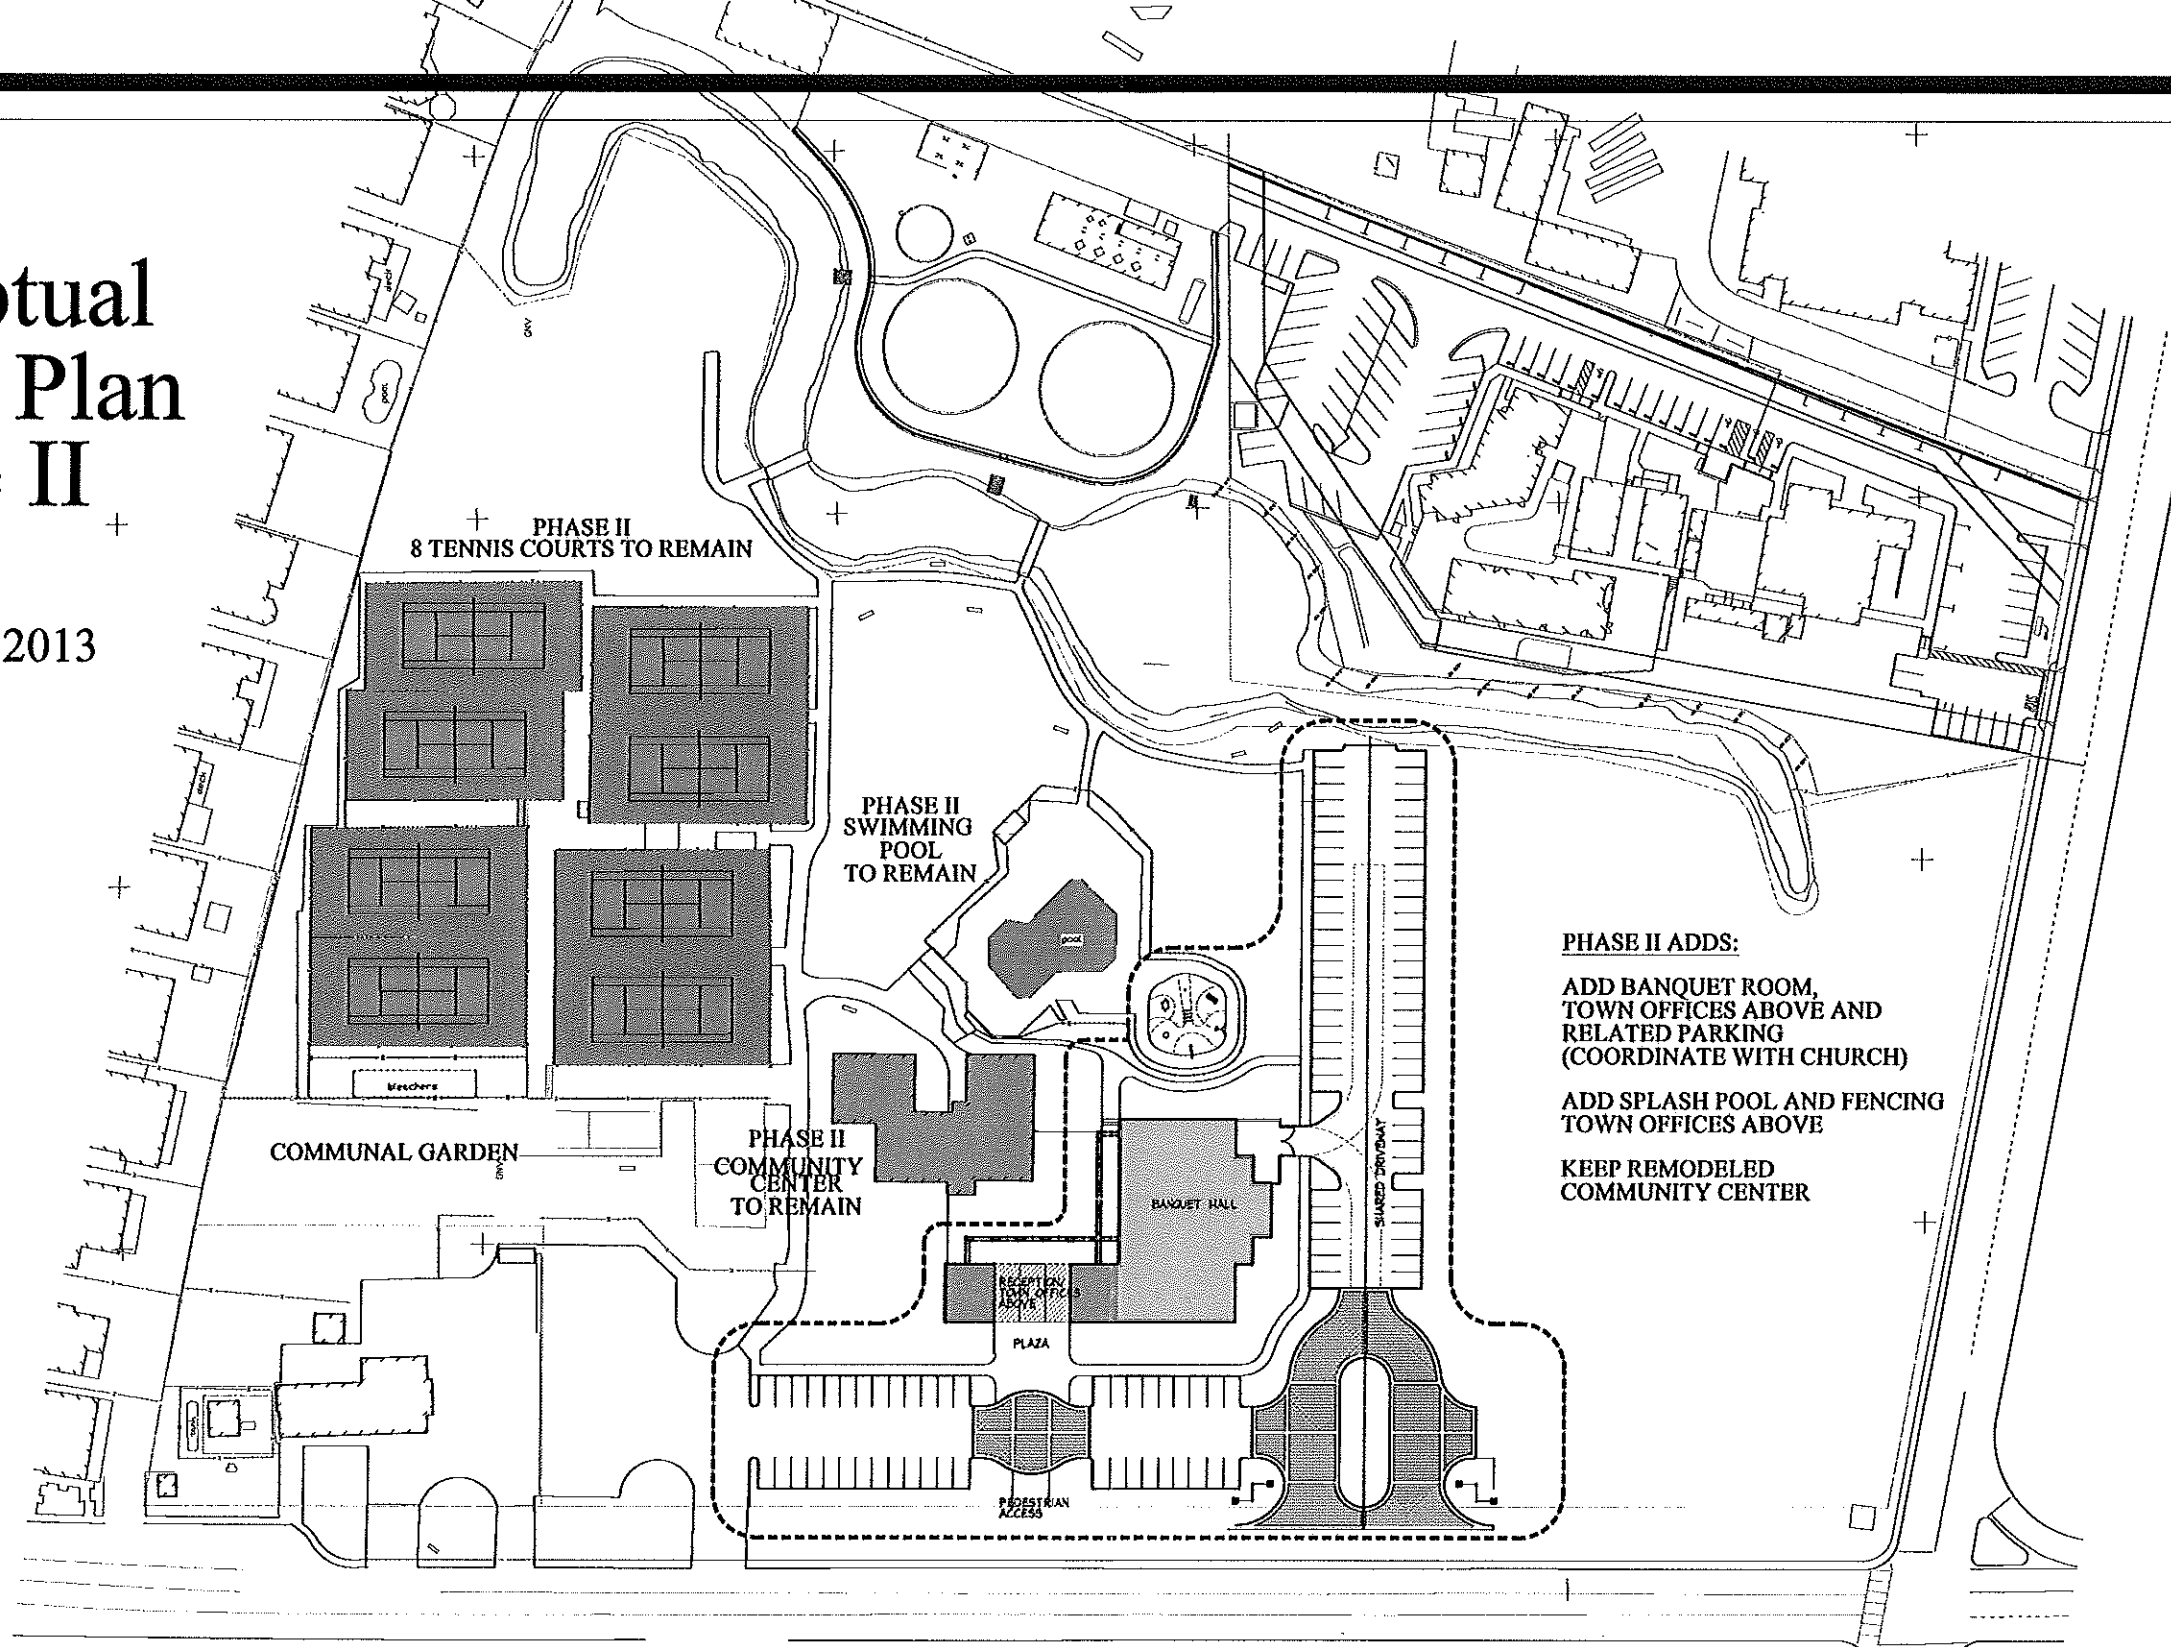

## COMMUNITY CENTER Discovery Bay, California

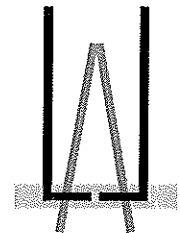


LEE JAGOE ARCHITECTURE  
INCORPORATED

### Town of Discovery Bay

# Conceptual Phasing Plan Phase III


January 22, 2013

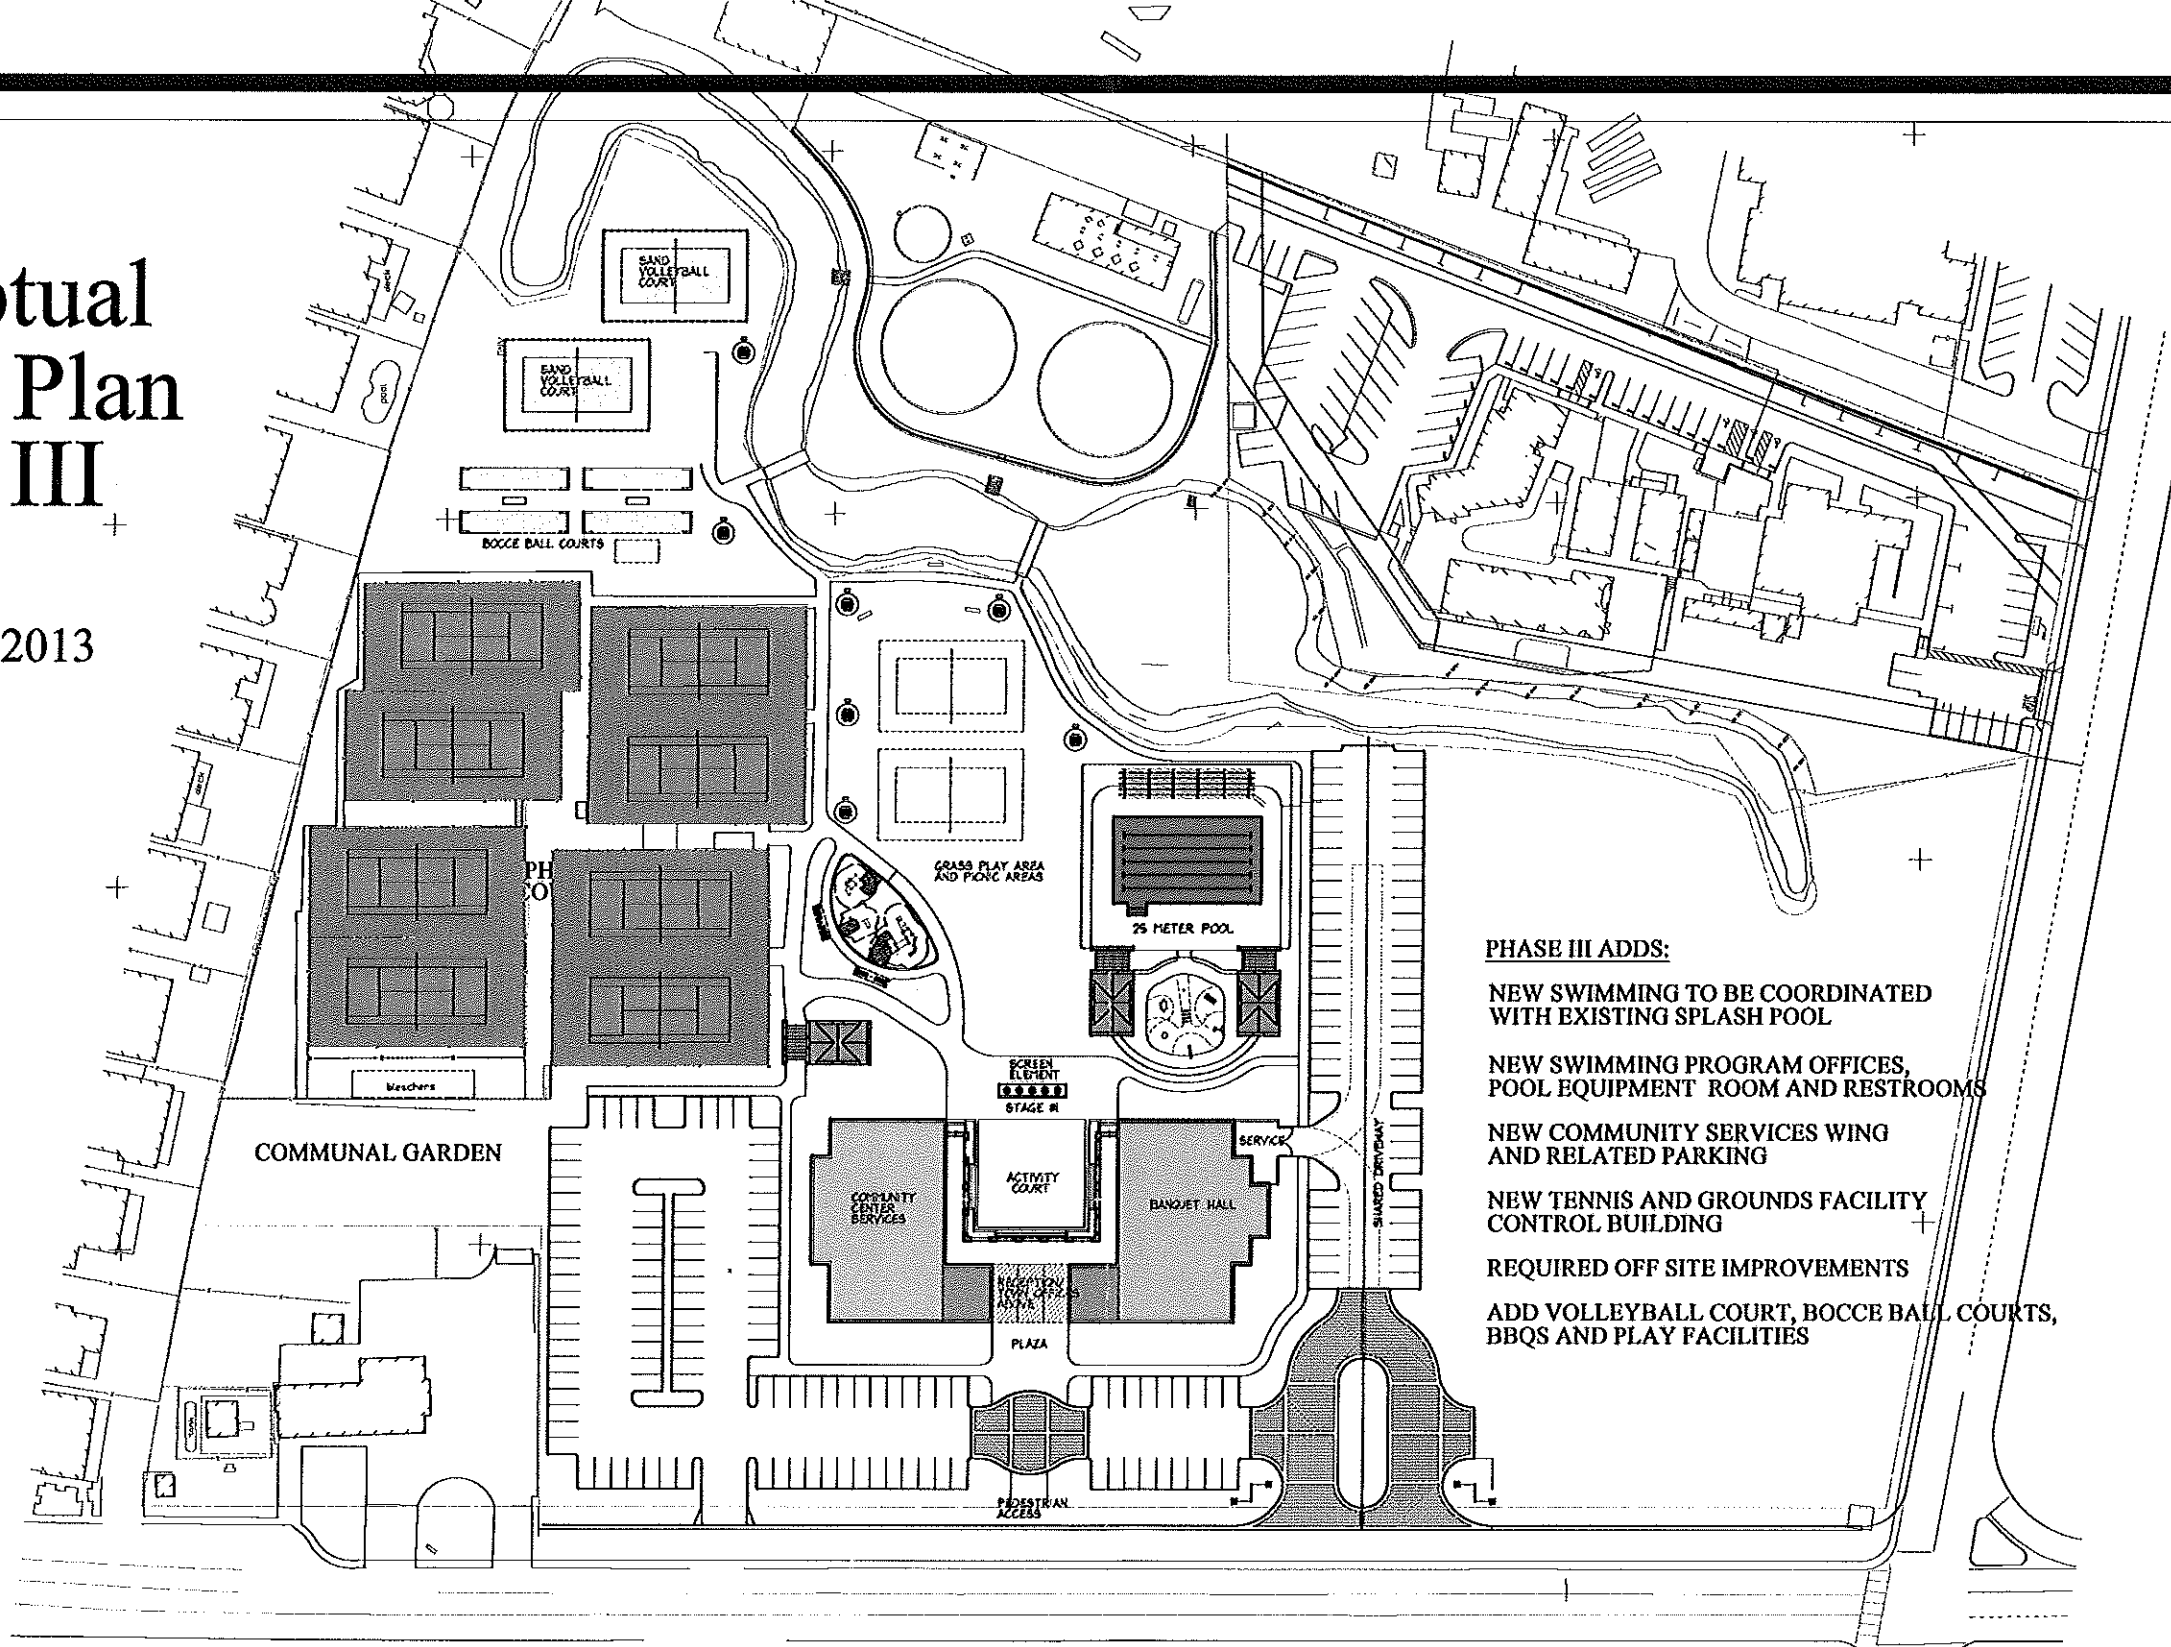

**PHASE III ADDS:**

- NEW SWIMMING TO BE COORDINATED WITH EXISTING SPLASH POOL
- NEW SWIMMING PROGRAM OFFICES, POOL EQUIPMENT ROOM AND RESTROOMS
- NEW COMMUNITY SERVICES WING AND RELATED PARKING
- NEW TENNIS AND GROUNDS FACILITY CONTROL BUILDING
- REQUIRED OFF SITE IMPROVEMENTS
- ADD VOLLEYBALL COURT, BOCCE BALL COURTS, BBQS AND PLAY FACILITIES

## COMMUNITY CENTER Discovery Bay, California

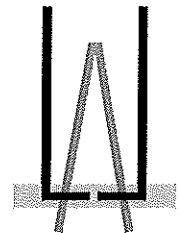

LEE-JAGOE ARCHITECTURE  
INCORPORATED

### Town of Discovery Bay